



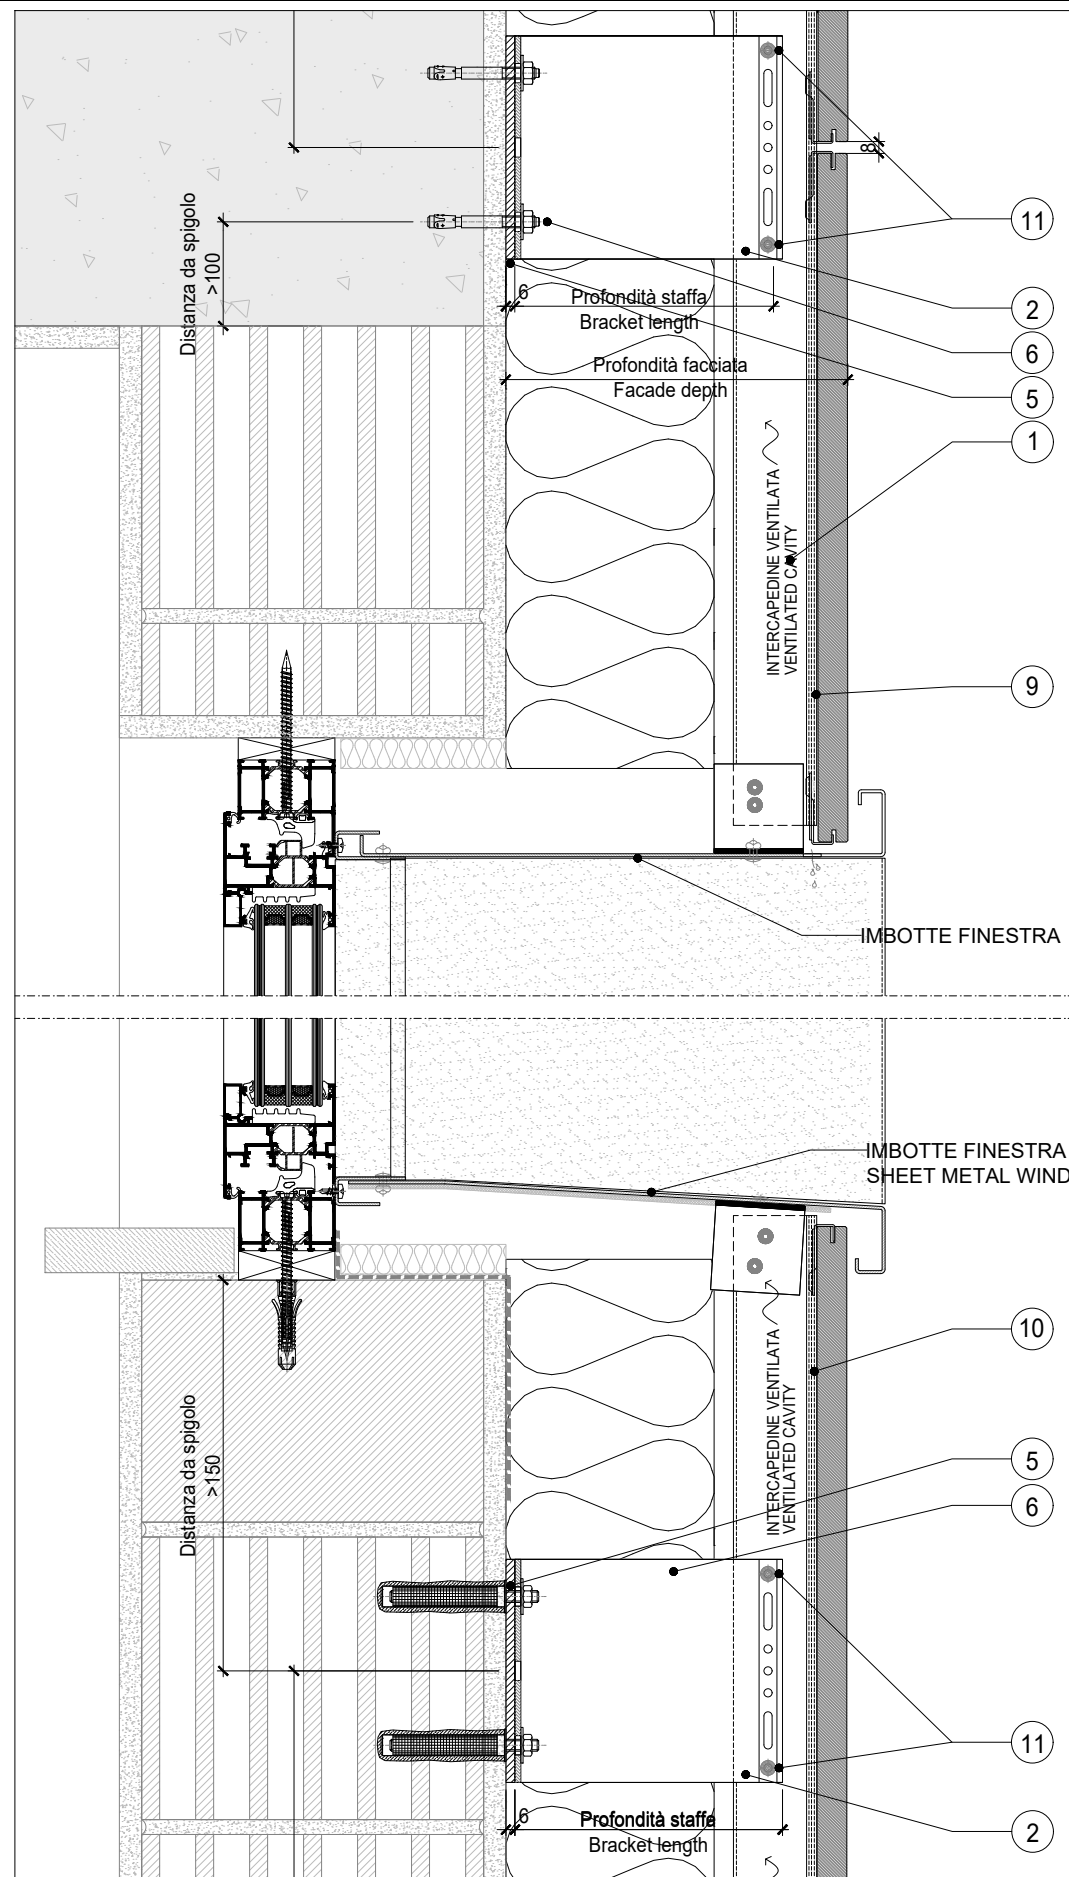

V1 SEZIONE VERTICALE CIELINO E BANCALE IN LAMIERA - VERTICAL SECTION
SISTEMA INVISIBILE WALLTECH- INVISIBLE SYSTEM WALLTECH

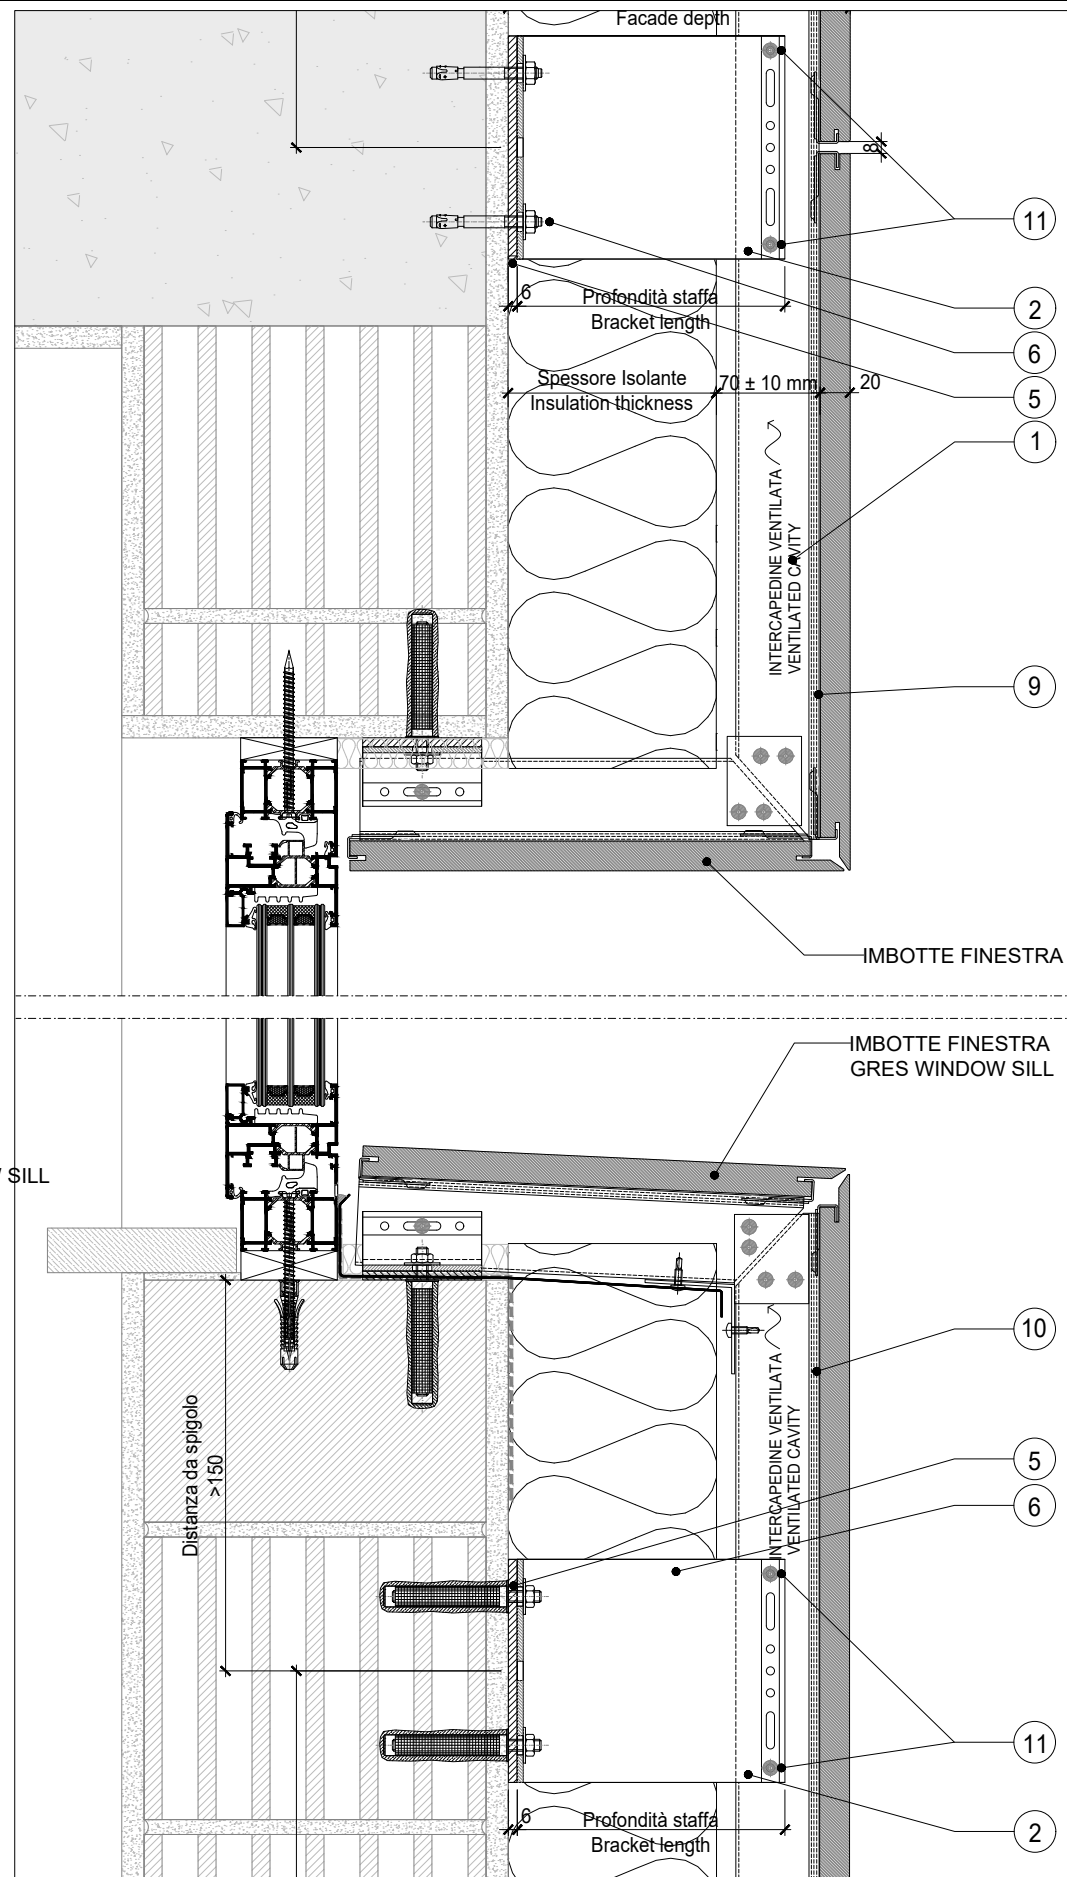

V2 SEZIONE VERTICALE CIELINO E BANCALE IN GRESS - VERTICAL SECTION
SISTEMA INVISIBILE WALLTECH- INVISIBLE SYSTEM WALLTECH

LEGENDA

- 1 Montante sezione OMEGA
- 2 Staffa sezione a U
- 3 Montante sezione L
- 4 Staffa sezione a L
- 5 Thermostop alla base della staffa
- 6 Tassello meccanico
- 7 Tassello chimico
- 8 Lastra ceramica 20 mm
- 9 Gancio di supporto inferiore
- 10 Gancio di ritenuta superiore
- 11 Rivetto a testa conica
- 12 Vite autoperforante TE4.9x19
- 13 Lamiera microforata inferiore
- 14 Guarnizione elastica
- 15 Assemblaggio ganci intermedi - elemento 09-10

LEGEND

1. OMEGA section mullion
2. U-section bracket
3. L-section mullion
4. L-section bracket
5. Thermostop at the base of the bracket
6. Mechanical anchor
7. Chemical anchor
8. Ceramic panel
9. Lower support hook
10. Upper retaining hook
11. Countersunk head rivet
12. Self-drilling screw TE4.9x19
13. Micro-perforated sheet at the base of the façade
14. Elastic gasket
15. Intermediate hook assembly item 09 - 10